




Front Elevation

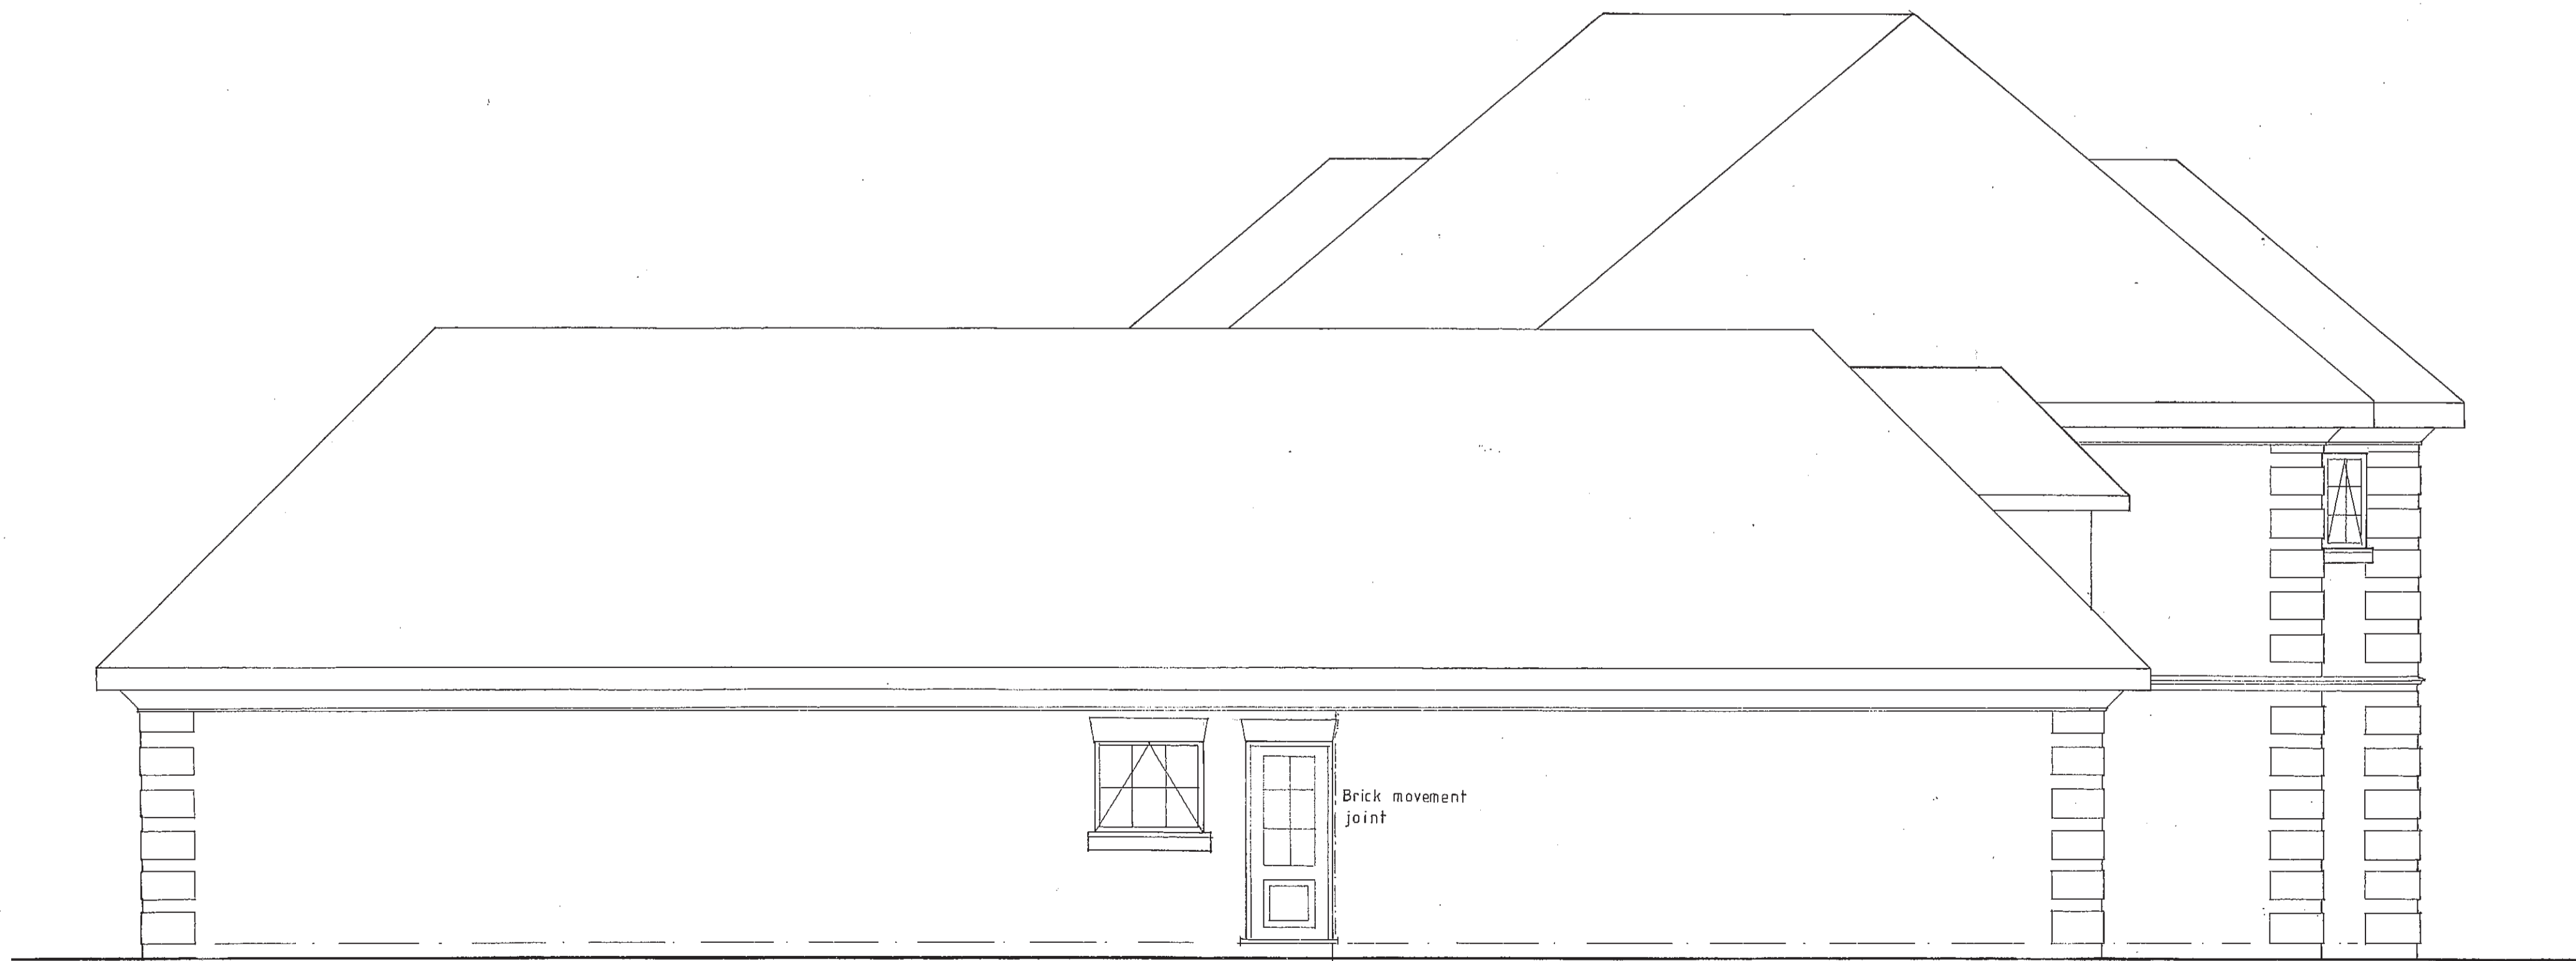

West Elevation

- Notes
1. All dimensions must be checked on site and not scaled from this drawing.
  2. The Contractors are responsible for checking all dimensions and instructions and shall verify any apparent discrepancies with the consultants before commencing any works on Site.
  3. The Contractors are responsible for all setting out and levelling of the works and for its accuracy.
  4. All works, materials and fittings to be in strict accordance with all relevant provisions of the Building Regulations, and all relevant British Standards Specifications and Codes of Practice.
  5. No variations to this Drawing are to be carried out on site unless authorised by the consultants.

\*This Drawing is to be read in conjunction with Drawings No.

Revisions	
Date	Description
A 13/2	Cills
B 5/03	Details, dormer
C 5/03	Utility window
D 9/03	Ridge

Scales	1:50
Date	
Drawn by	

Client

Drawing Title  
Front / Side Elevations

Project

Dwg. No. 03/1/1<sub>FD</sub>